


DRI-DESIGN BELLARA PANEL DETAILS

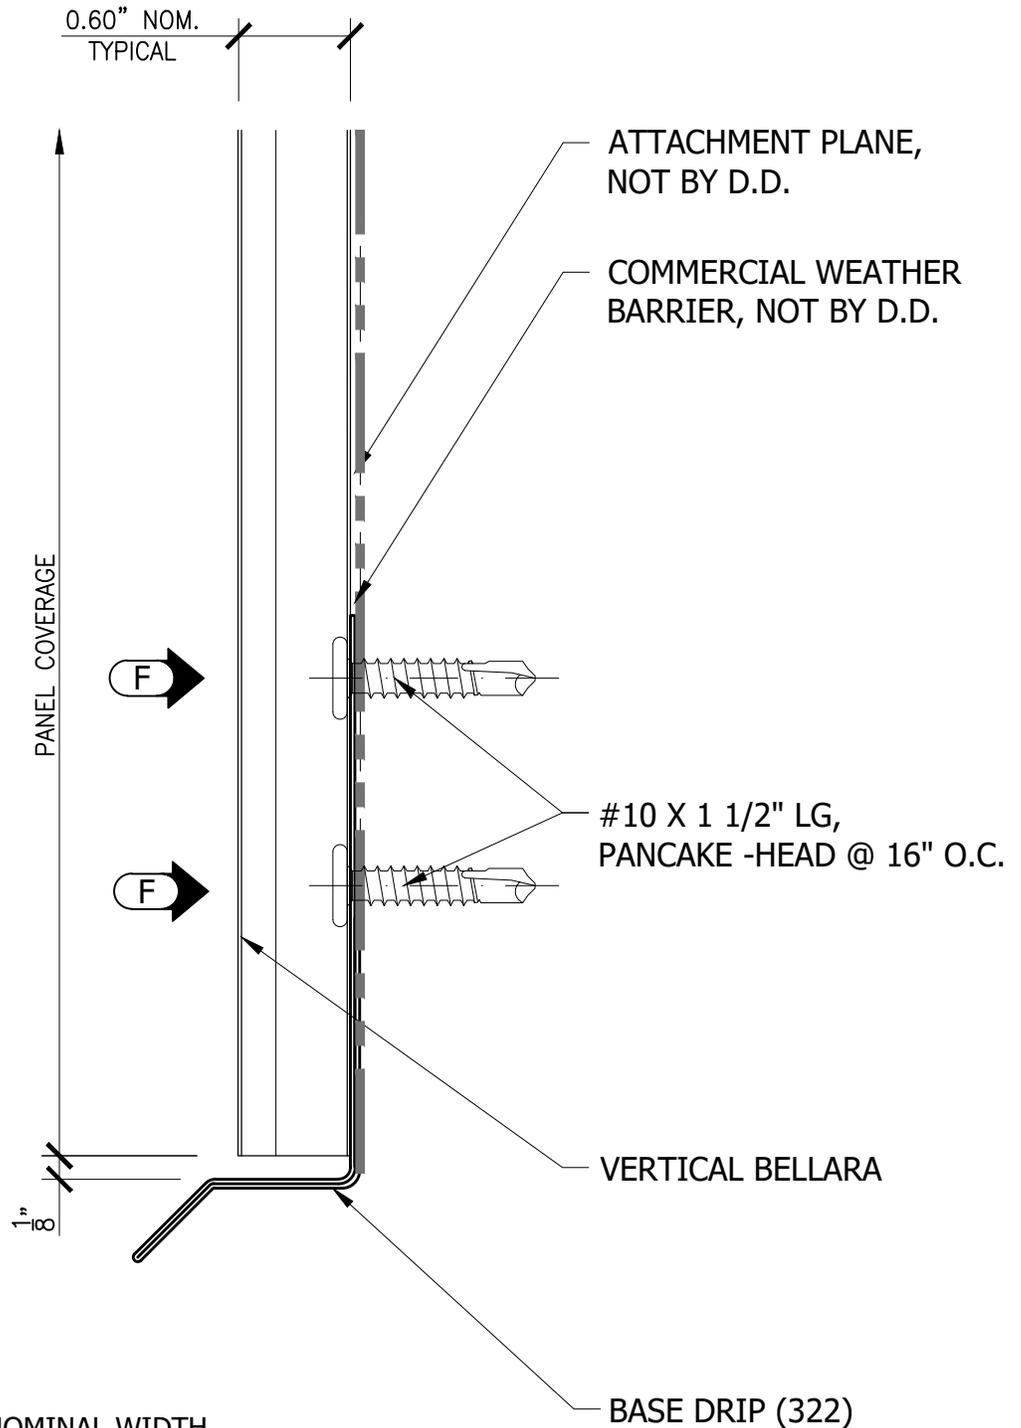

PANEL COVERAGE

PLANK 90: 3.64" NOMINAL WIDTH
 PLANK 135: 5.34" NOMINAL WIDTH
 PLANK 200: 7.84" NOMINAL WIDTH

**BASE / HEADER - BASE
 DRIP VERTICAL**

DETAIL #: BELLARA-03

DATE: 12/08/2023

