


# DRI-DESIGN BELLARA PANEL DETAILS

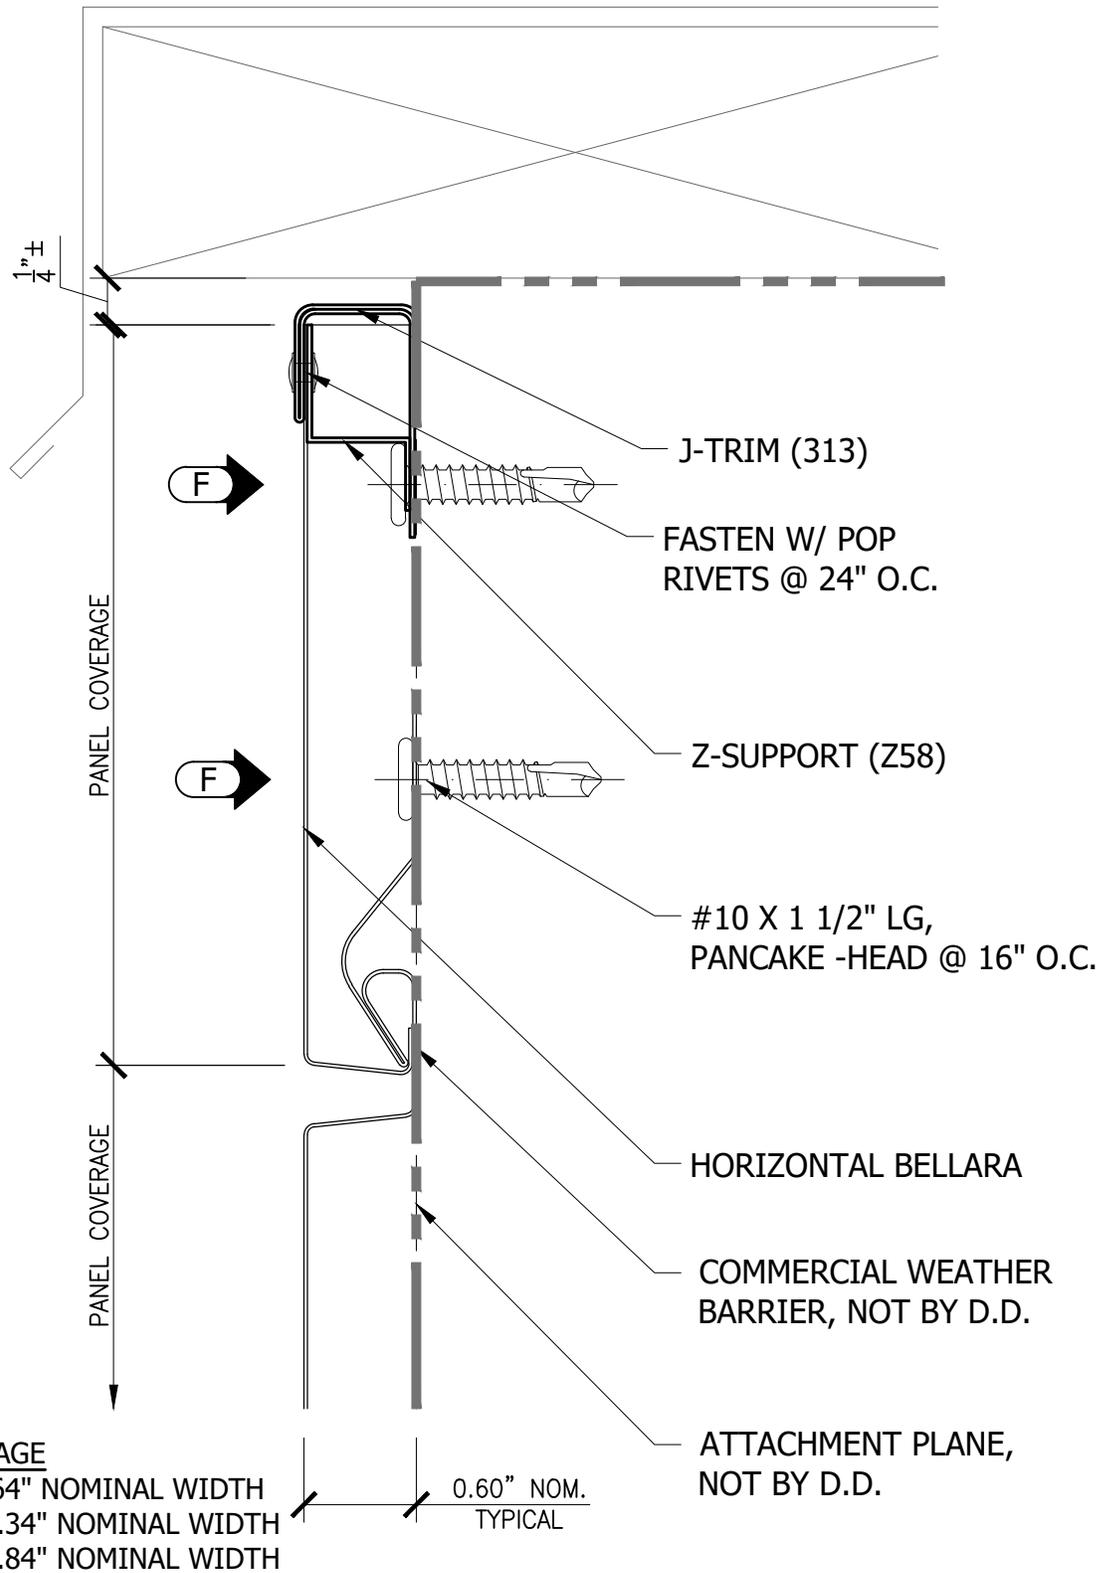

**WINDOW SILL J-TRIM  
 HORIZONTAL**

DETAIL #: BELLARA-07

DATE: 12/08/2023

