


# DRI-DESIGN BELLARA PANEL DETAILS

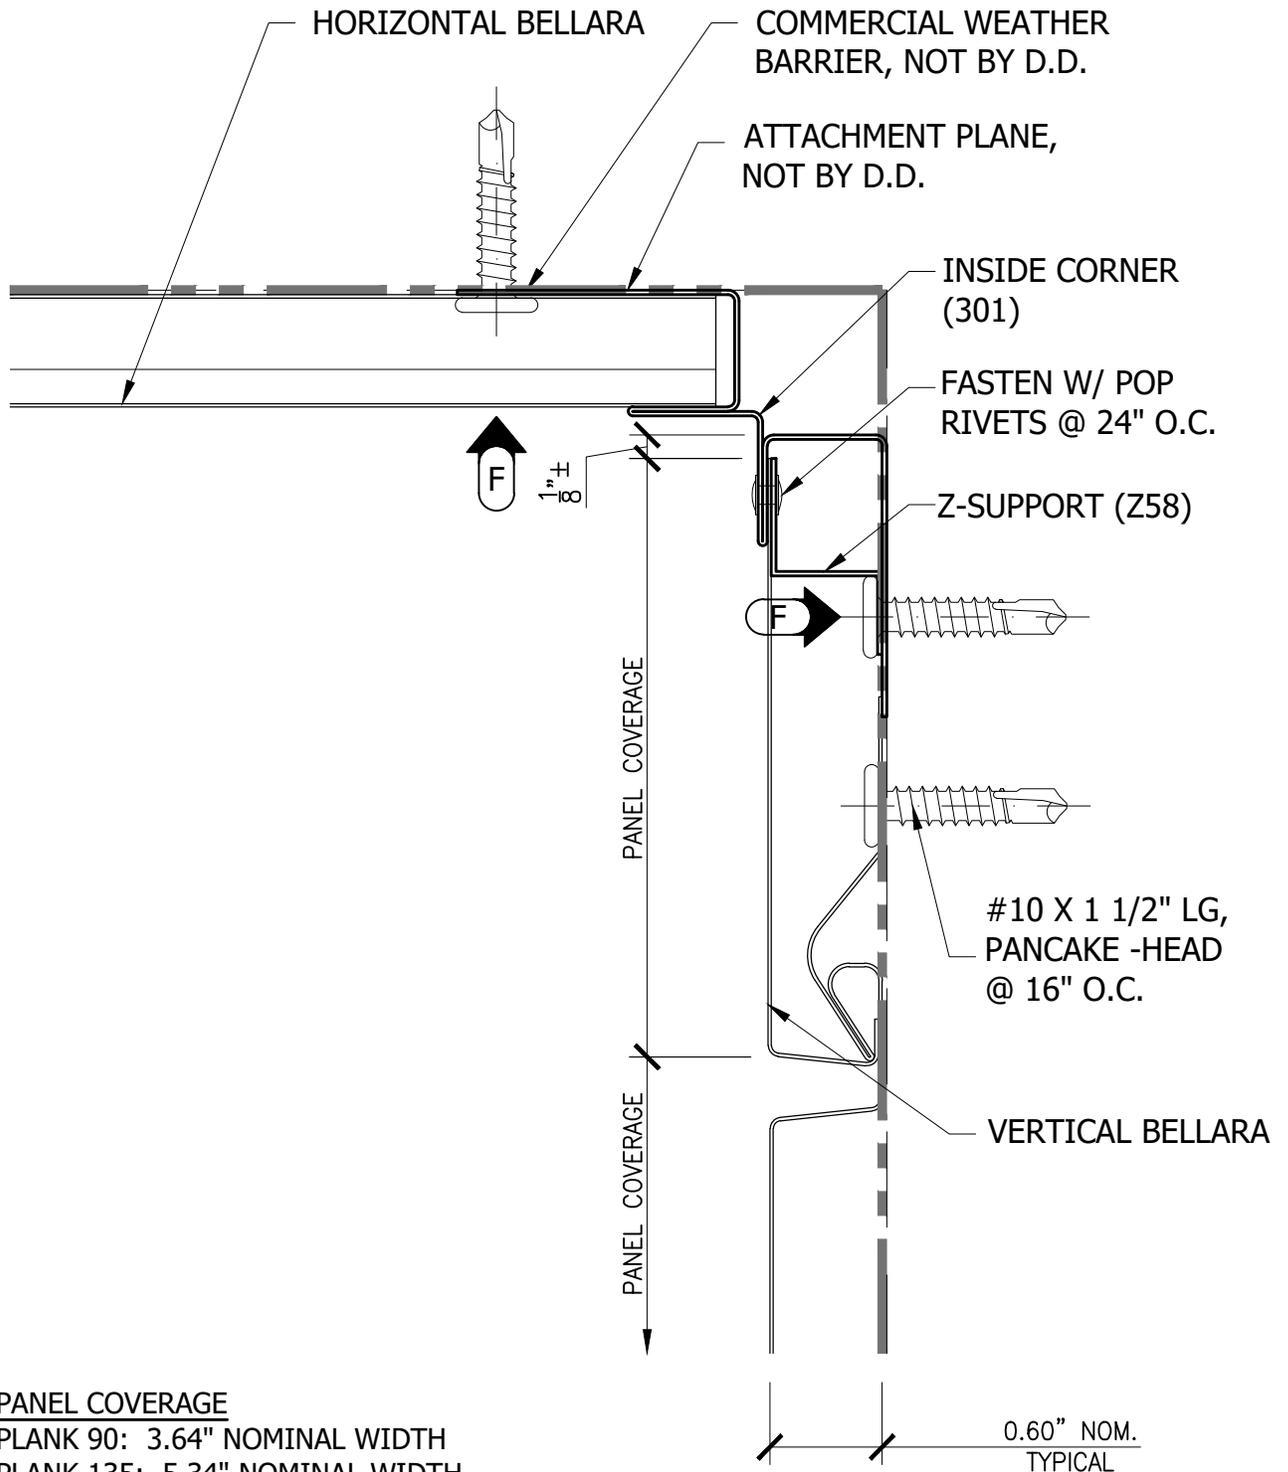

**PANEL COVERAGE**

PLANK 90: 3.64" NOMINAL WIDTH  
 PLANK 135: 5.34" NOMINAL WIDTH  
 PLANK 200: 7.84" NOMINAL WIDTH

**BASE / HEADER - BASE  
 DRIP HORIZONTAL**

DETAIL #: BELLARA-14

DATE: 12/08/2023

