


DRI-DESIGN BELLARA PANEL DETAILS

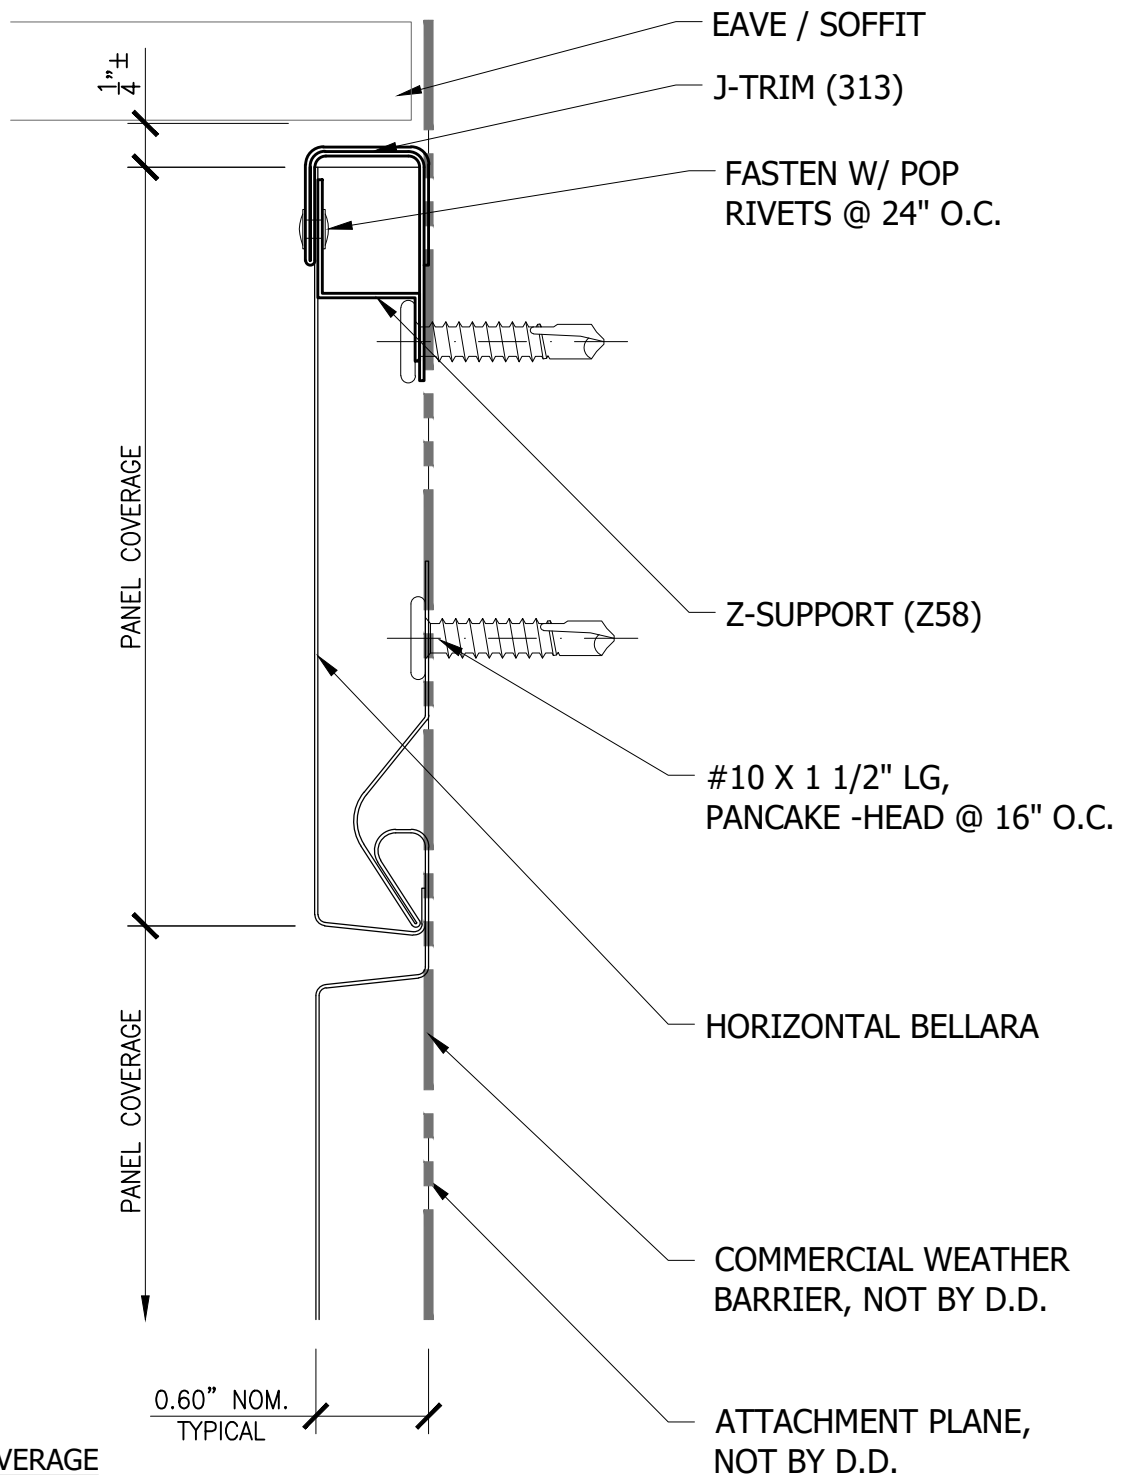

PANEL COVERAGE

PLANK 90: 3.64" NOMINAL WIDTH

PLANK 135: 5.34" NOMINAL WIDTH

PLANK 200: 7.84" NOMINAL WIDTH

UNDER EAVES / TOP
OF WALL J-TRIM

DETAIL #: BELLARA-01

DATE: 12/08/2023