


# DRI-DESIGN BELLARA PANEL DETAILS

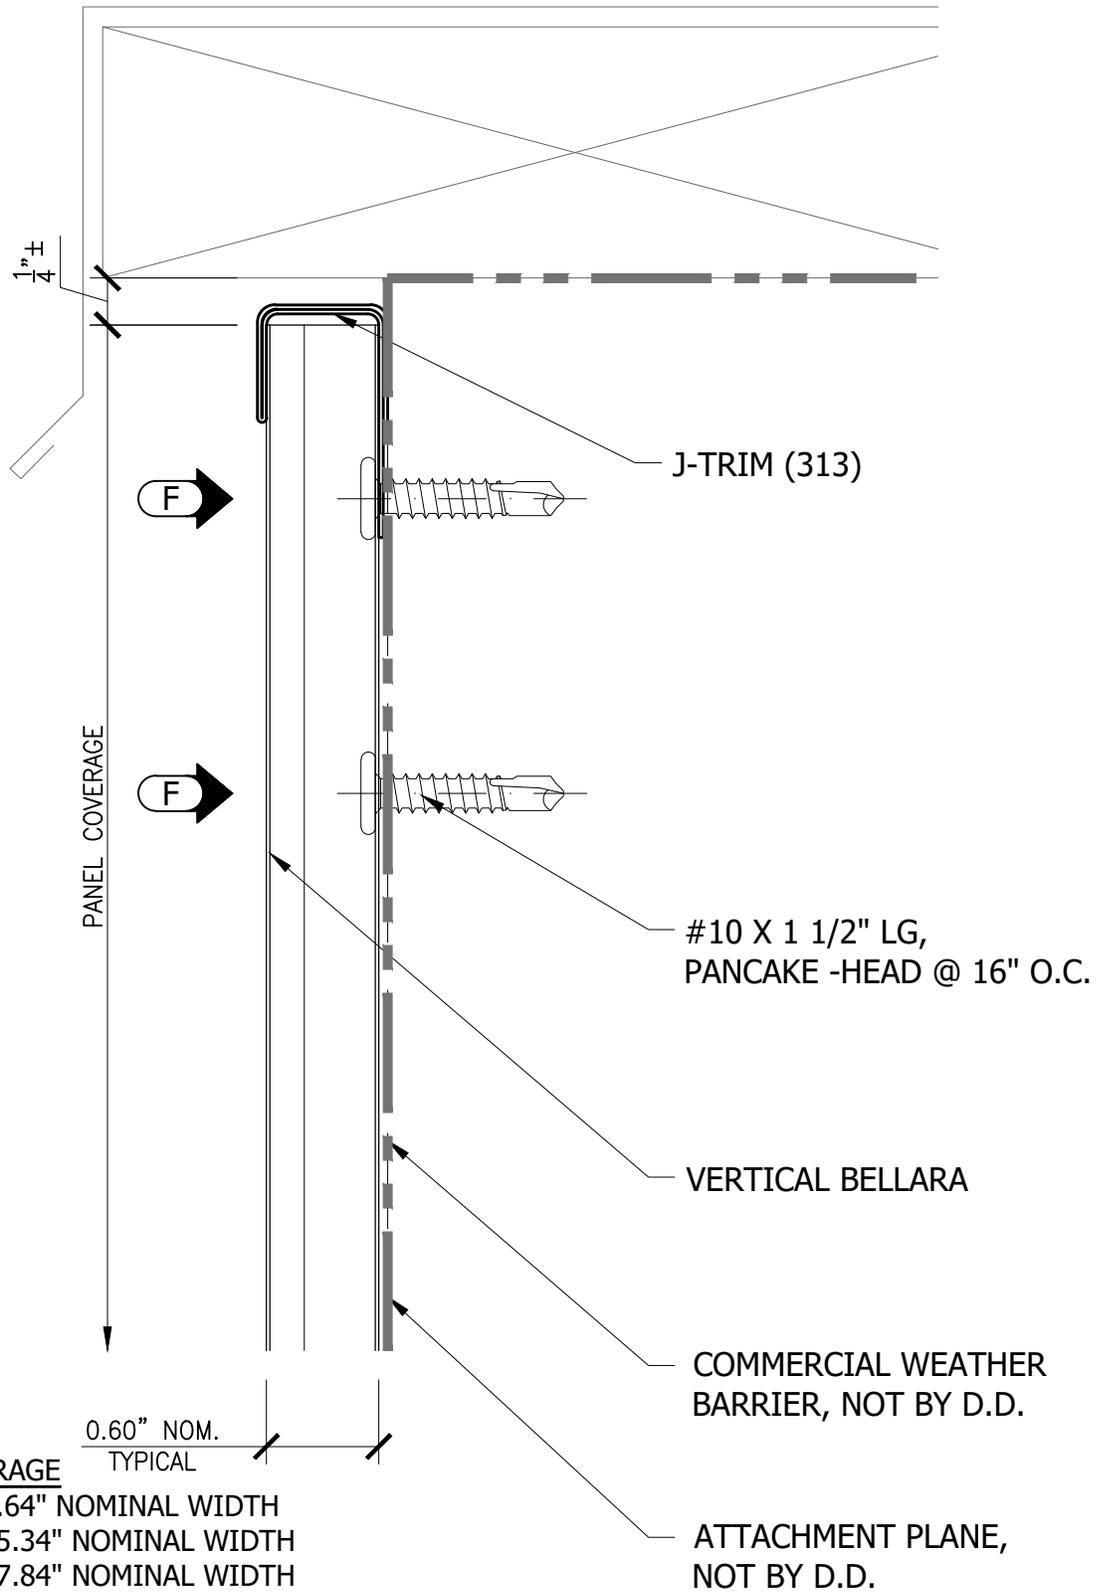

## WINDOW SILL J-TRIM VERTICAL

DETAIL #: BELLARA-10

DATE: 12/08/2023